


National FFA
Nursery/Landscaping Test
Indianapolis, Indiana
2017

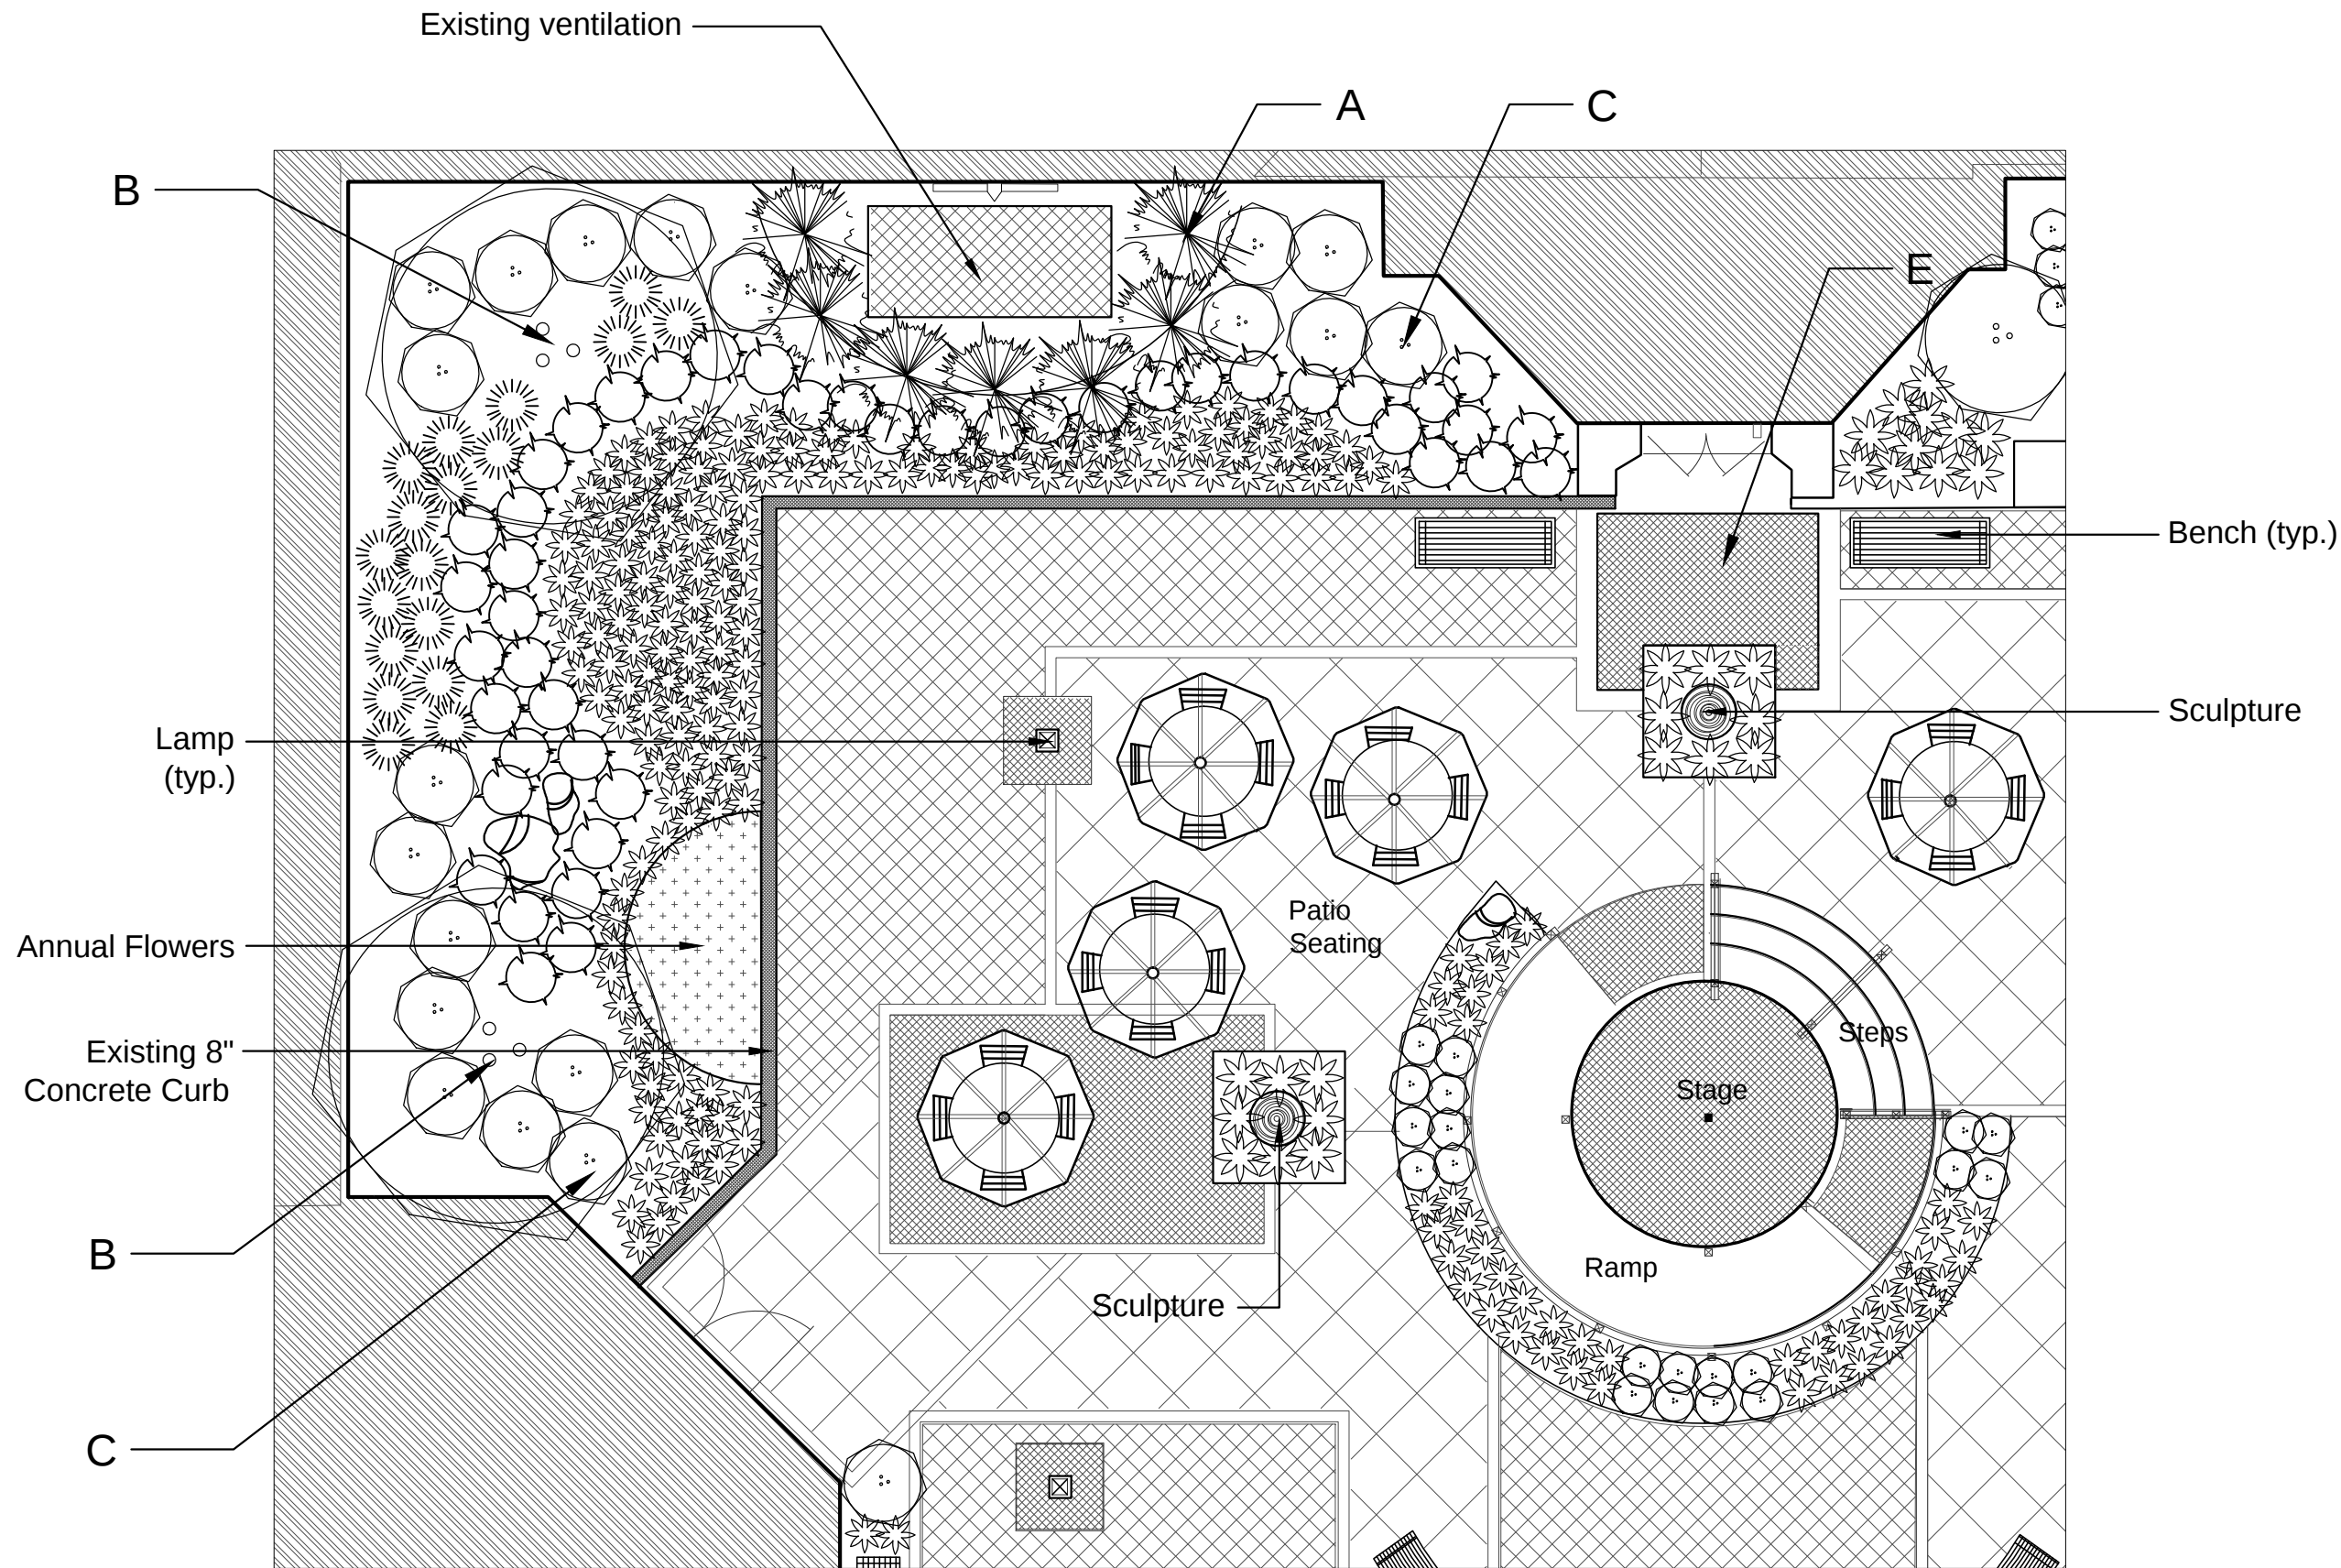

SITE PLAN

Scale: 1/8" = 1'-0"



SCALE : 1/8"=1'-0"

