

National FFA

Nursery/Landscaping Test
Indianapolis, Indiana
2018


LEGEND


 A

 B

 C

 Ground Covers

  Annuals

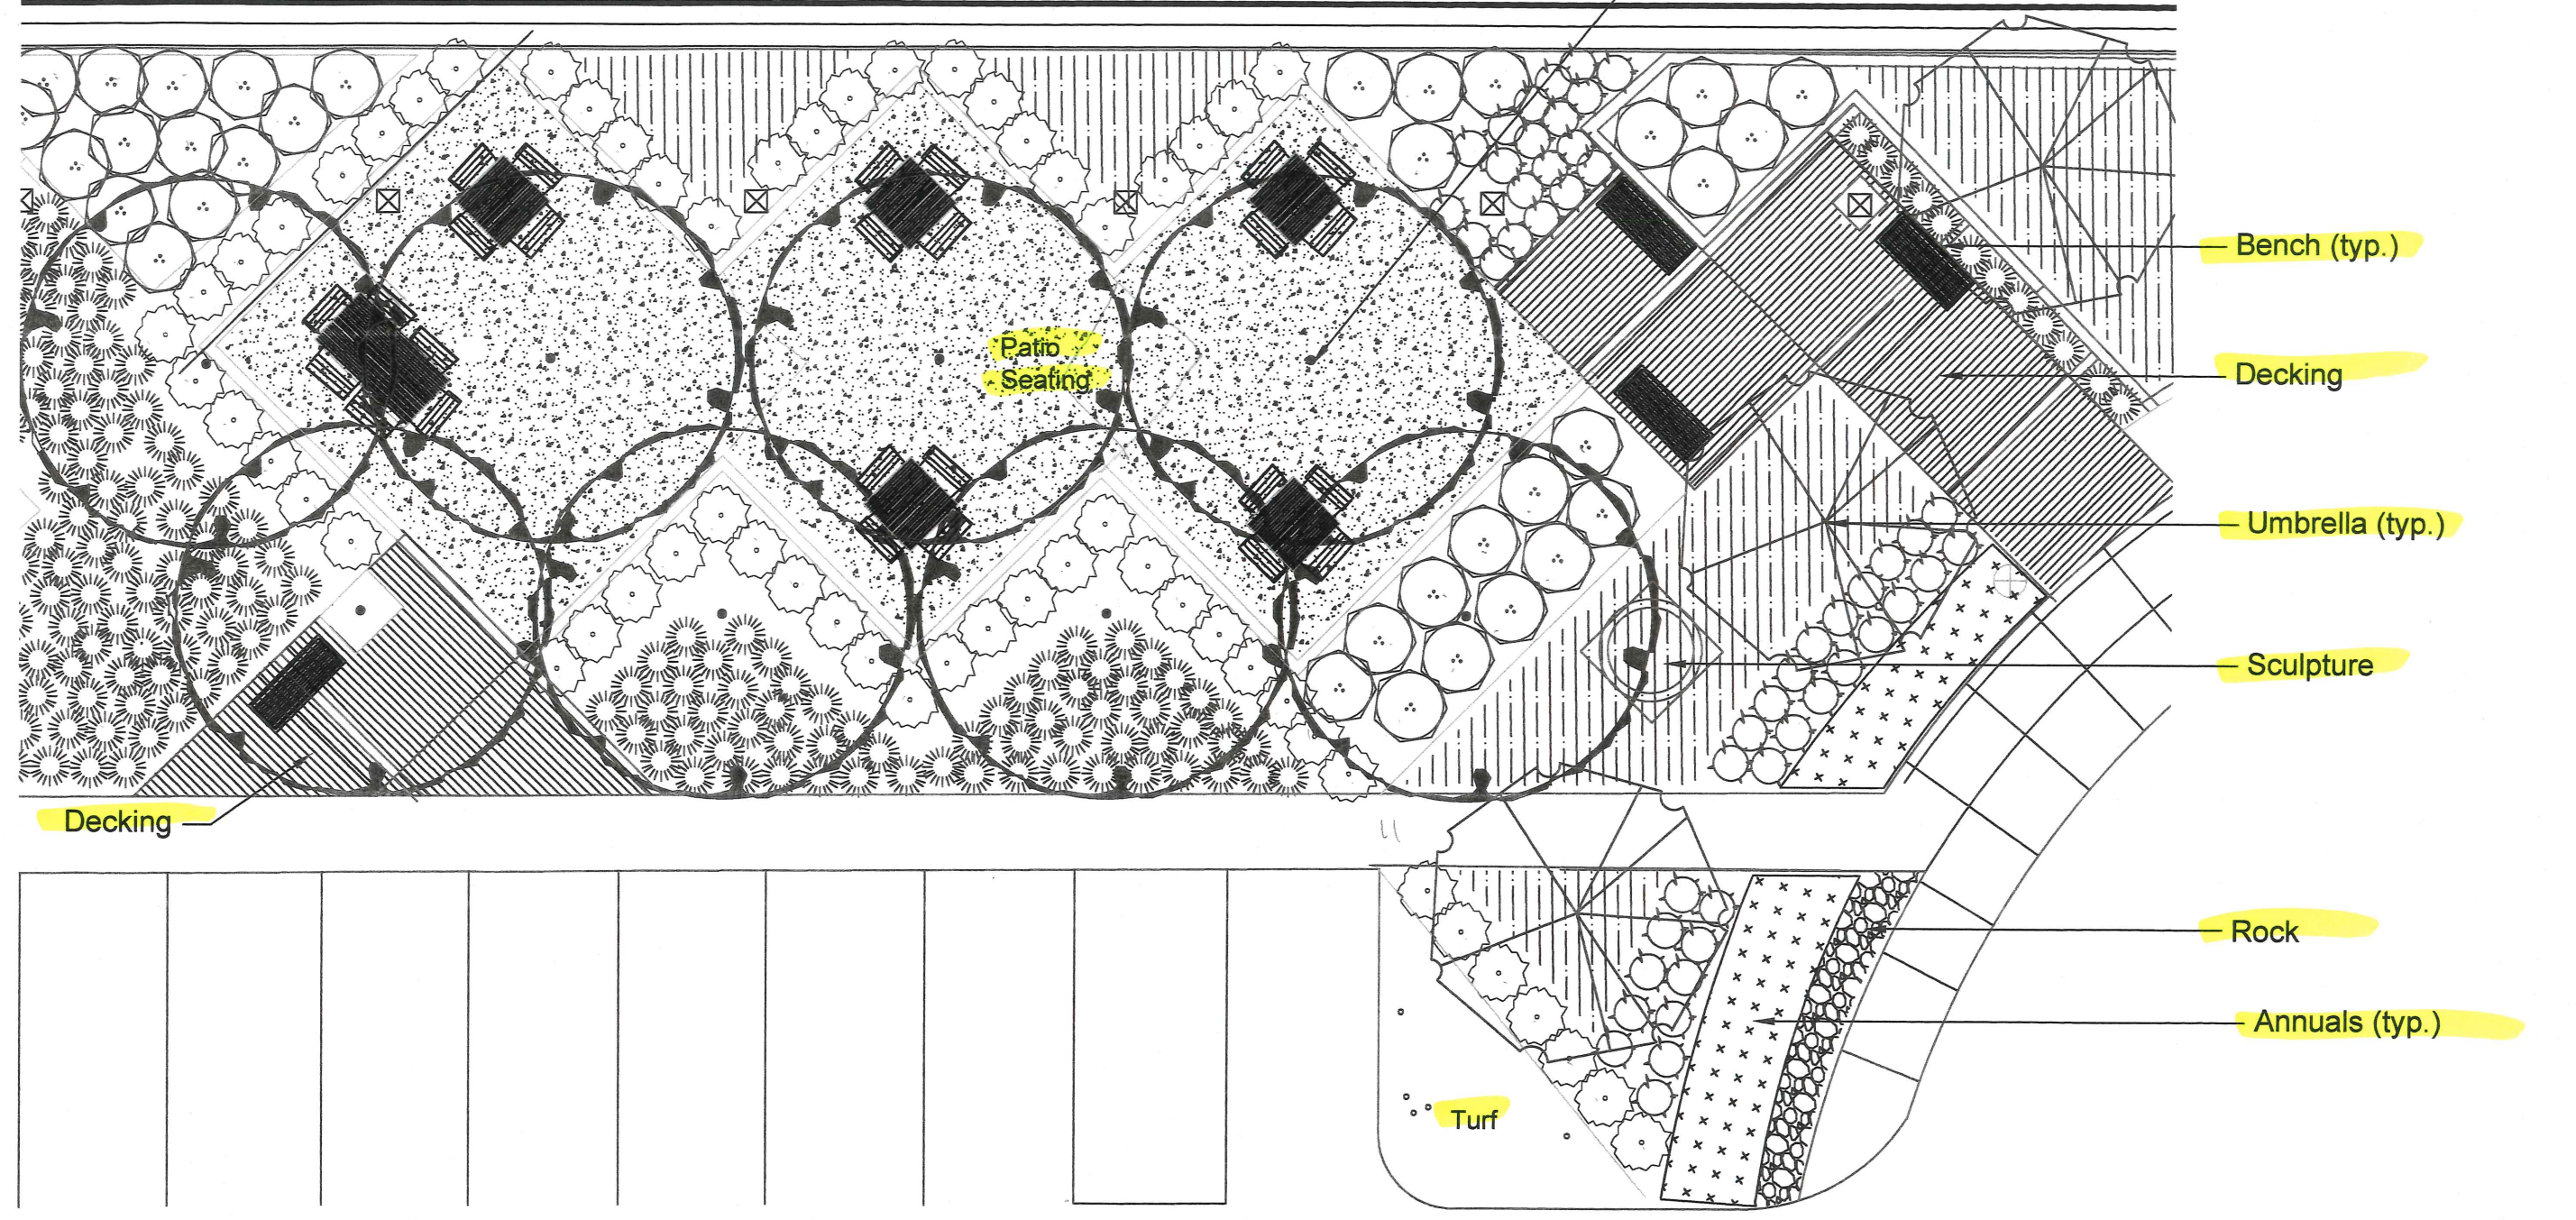

SITE PLAN

Scale: 1" = 10'


NORTH

SCALE : 1"=10'


0 5' 10' 20'