


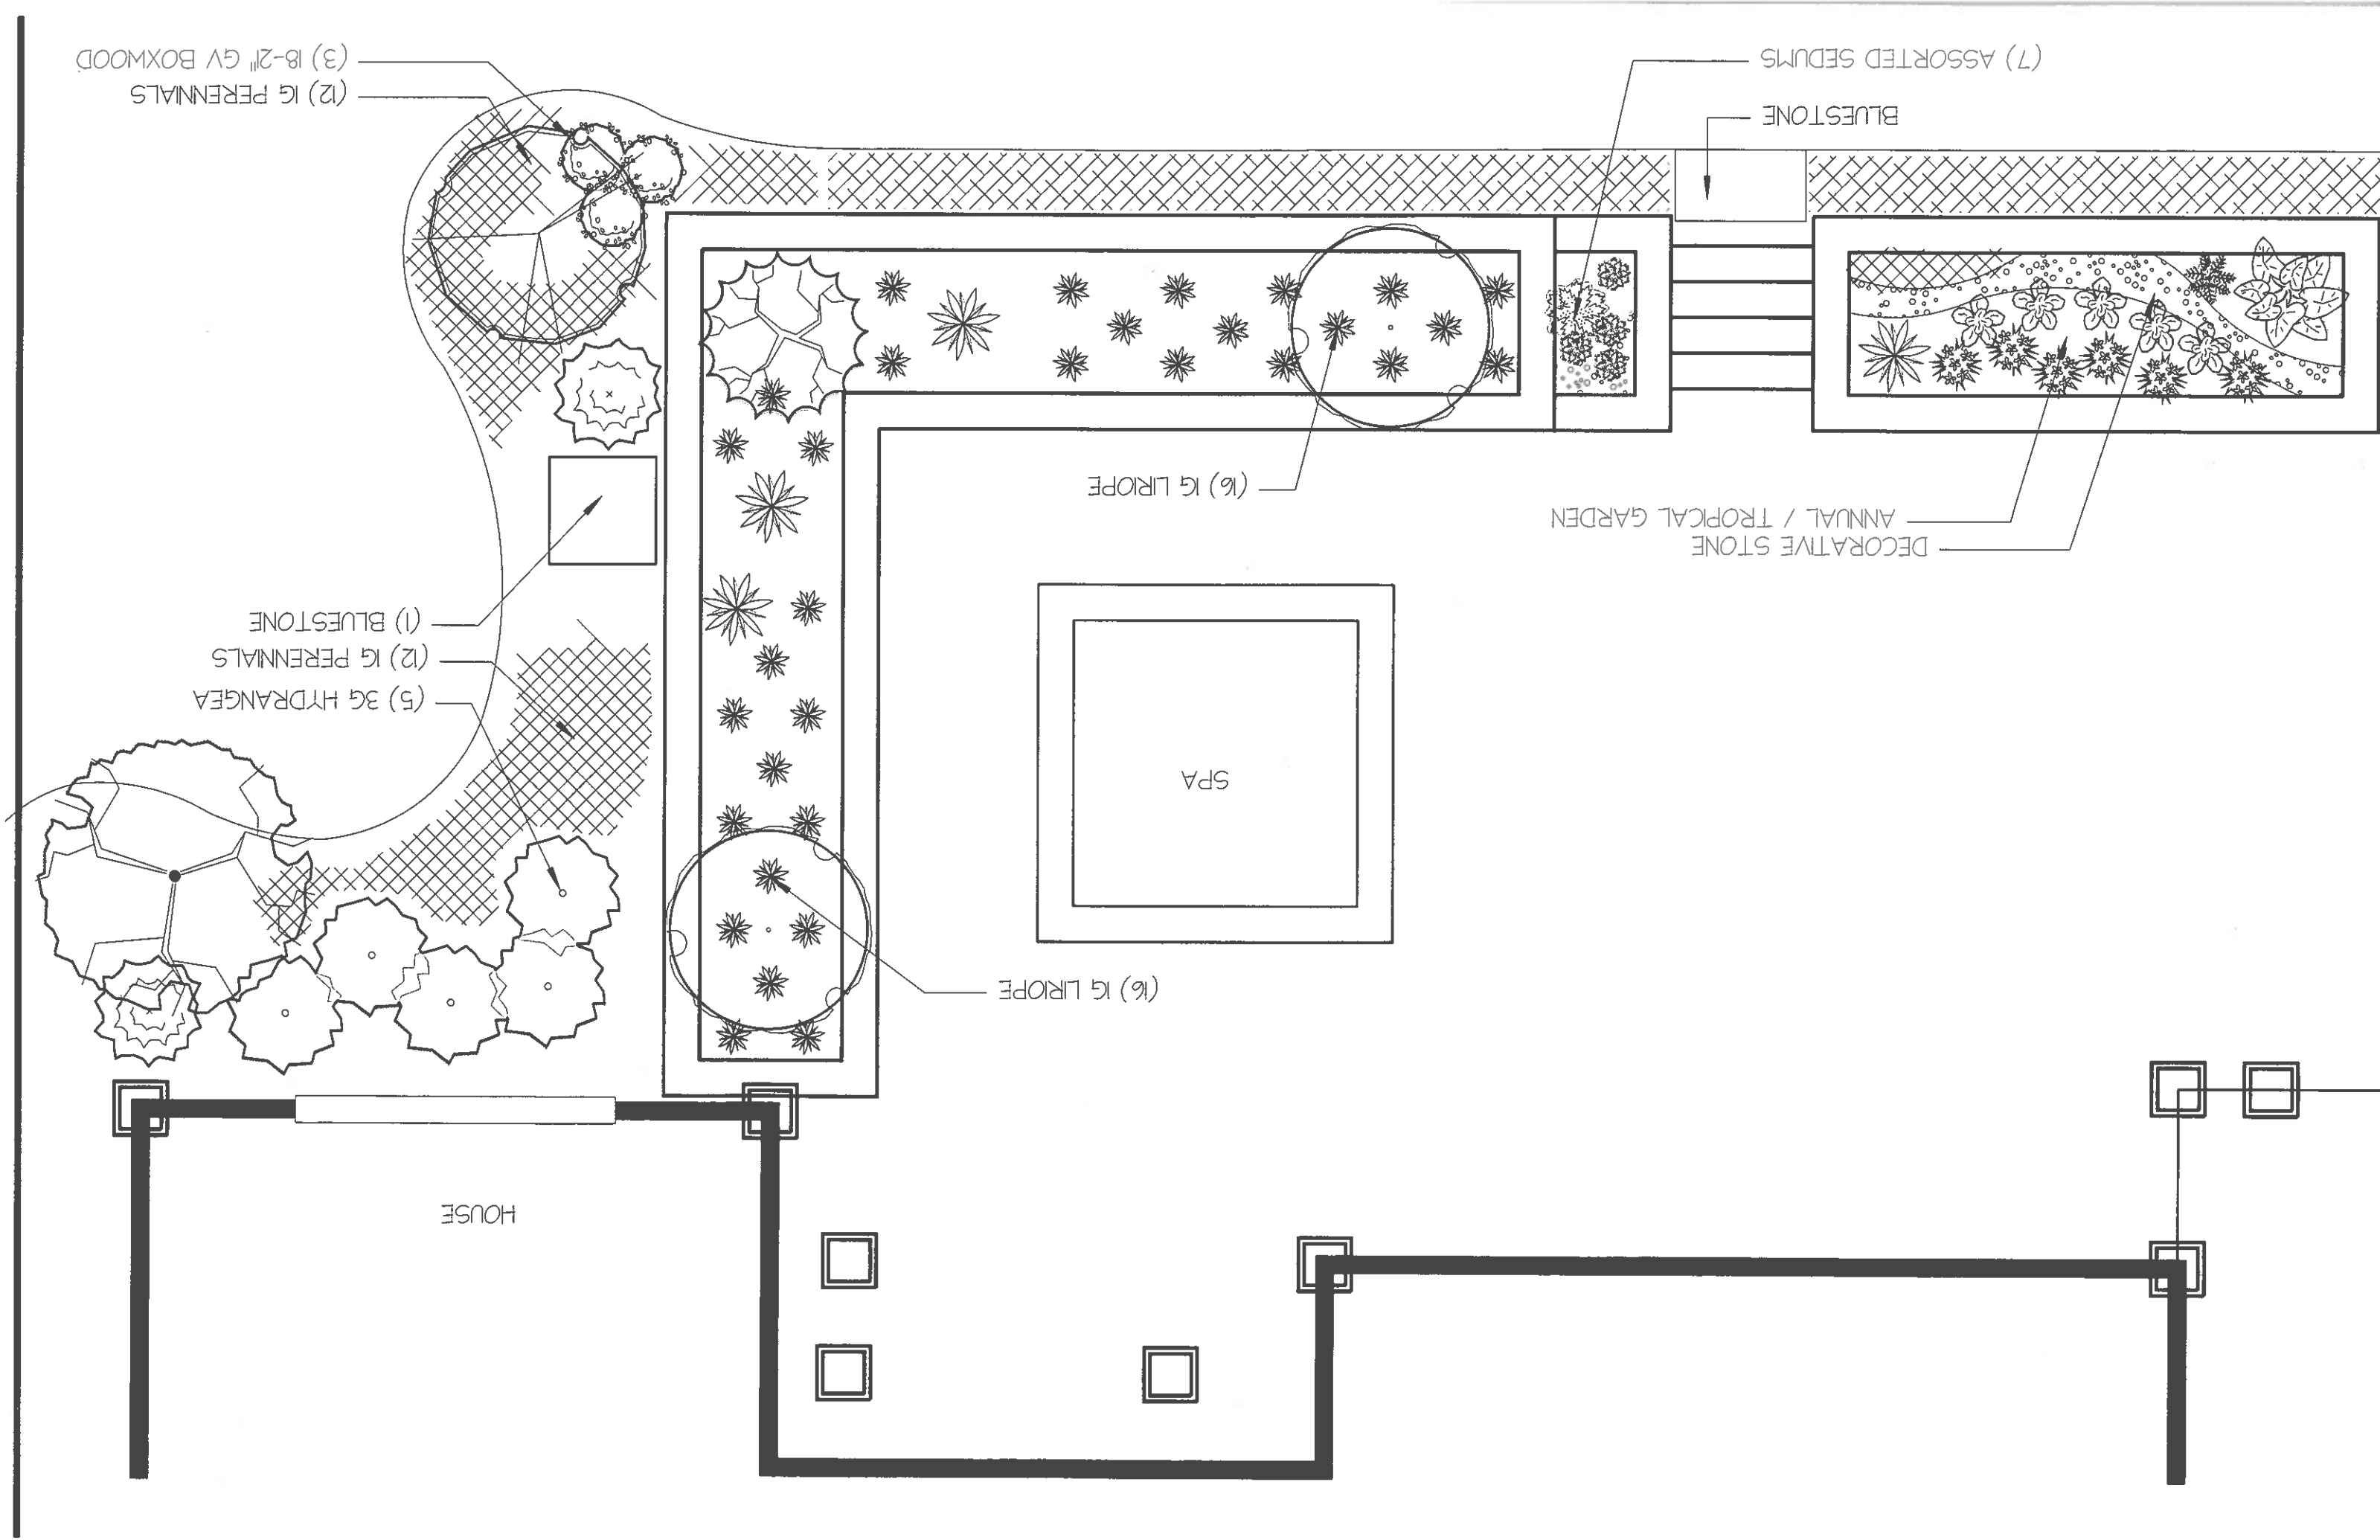

(3) 18-21" GV BOXWOOD
(12) 1G PERENNIALS

BLUESTONE
(7) ASSORTED SEDUMS

(1) BLUESTONE
(12) 1G PERENNIALS
(5) 3G HYDRANGEA

(16) 1G LIRIOPE

DECORATIVE STONE
ANNUAL / TROPICAL GARDEN

(16) 1G LIRIOPE

SPA

HOUSE