


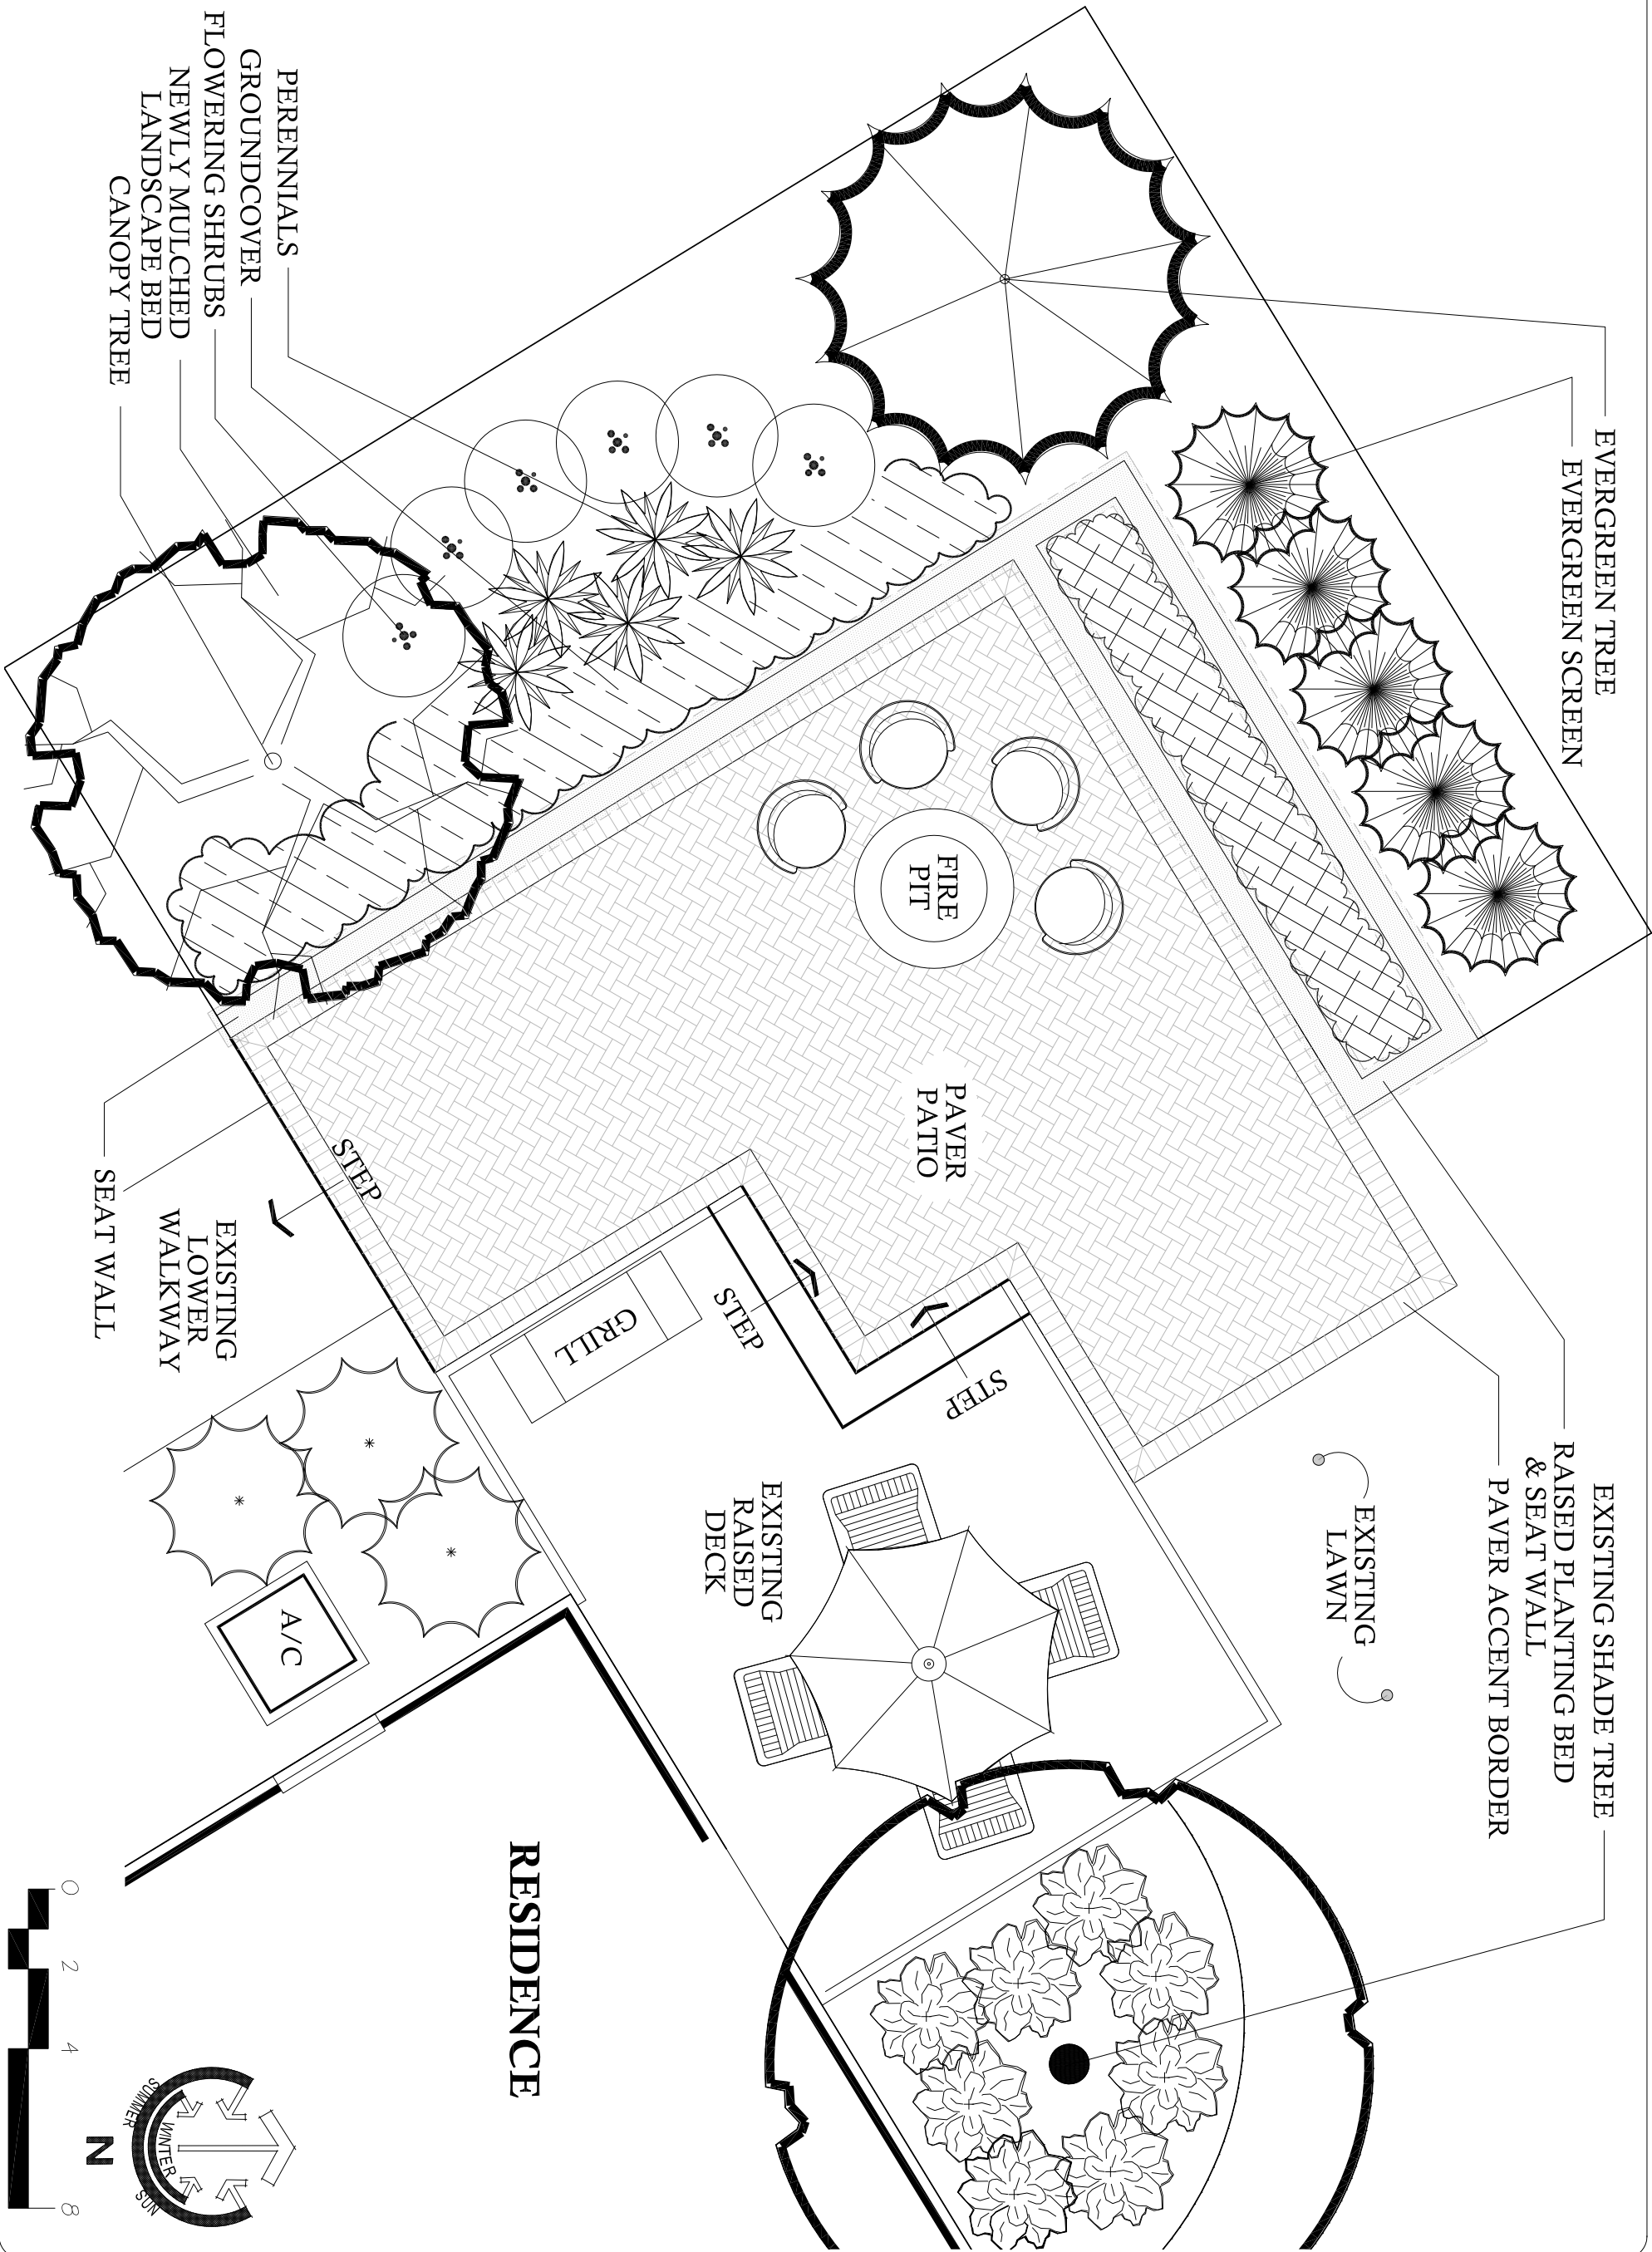

REVISIONS			
NO.	DATE	REVISION DETAILS	
01	8/6/14	PATIO LAYOUT & WALLS	
SCALE 1/4" = 1'-0"		DATE:	6/04/2015
DRAWN BY:		DATE OF PRINT:	6/04/2015
CHECKED BY:			

MASTER LANDSCAPE DESIGN

FOR

INDIANAPOLIS RESIDENCE

INDIANAPOLIS, IN 46290

NOTES:

THIS DRAWING AND THE DESIGN CONCEPTS REPRESENTED, AS INSTRUMENTS OF SERVICE, ARE THE SOLE PROPERTY OF ENGLEDDOW ESTATES AND MAY NOT BE USED, PRODUCED, OR COPIED IN WHOLE OR PART FOR ANY PURPOSE WITHOUT THE PRIOR WRITTEN AUTHORIZATION OF ENGLEDDOW ESTATES.